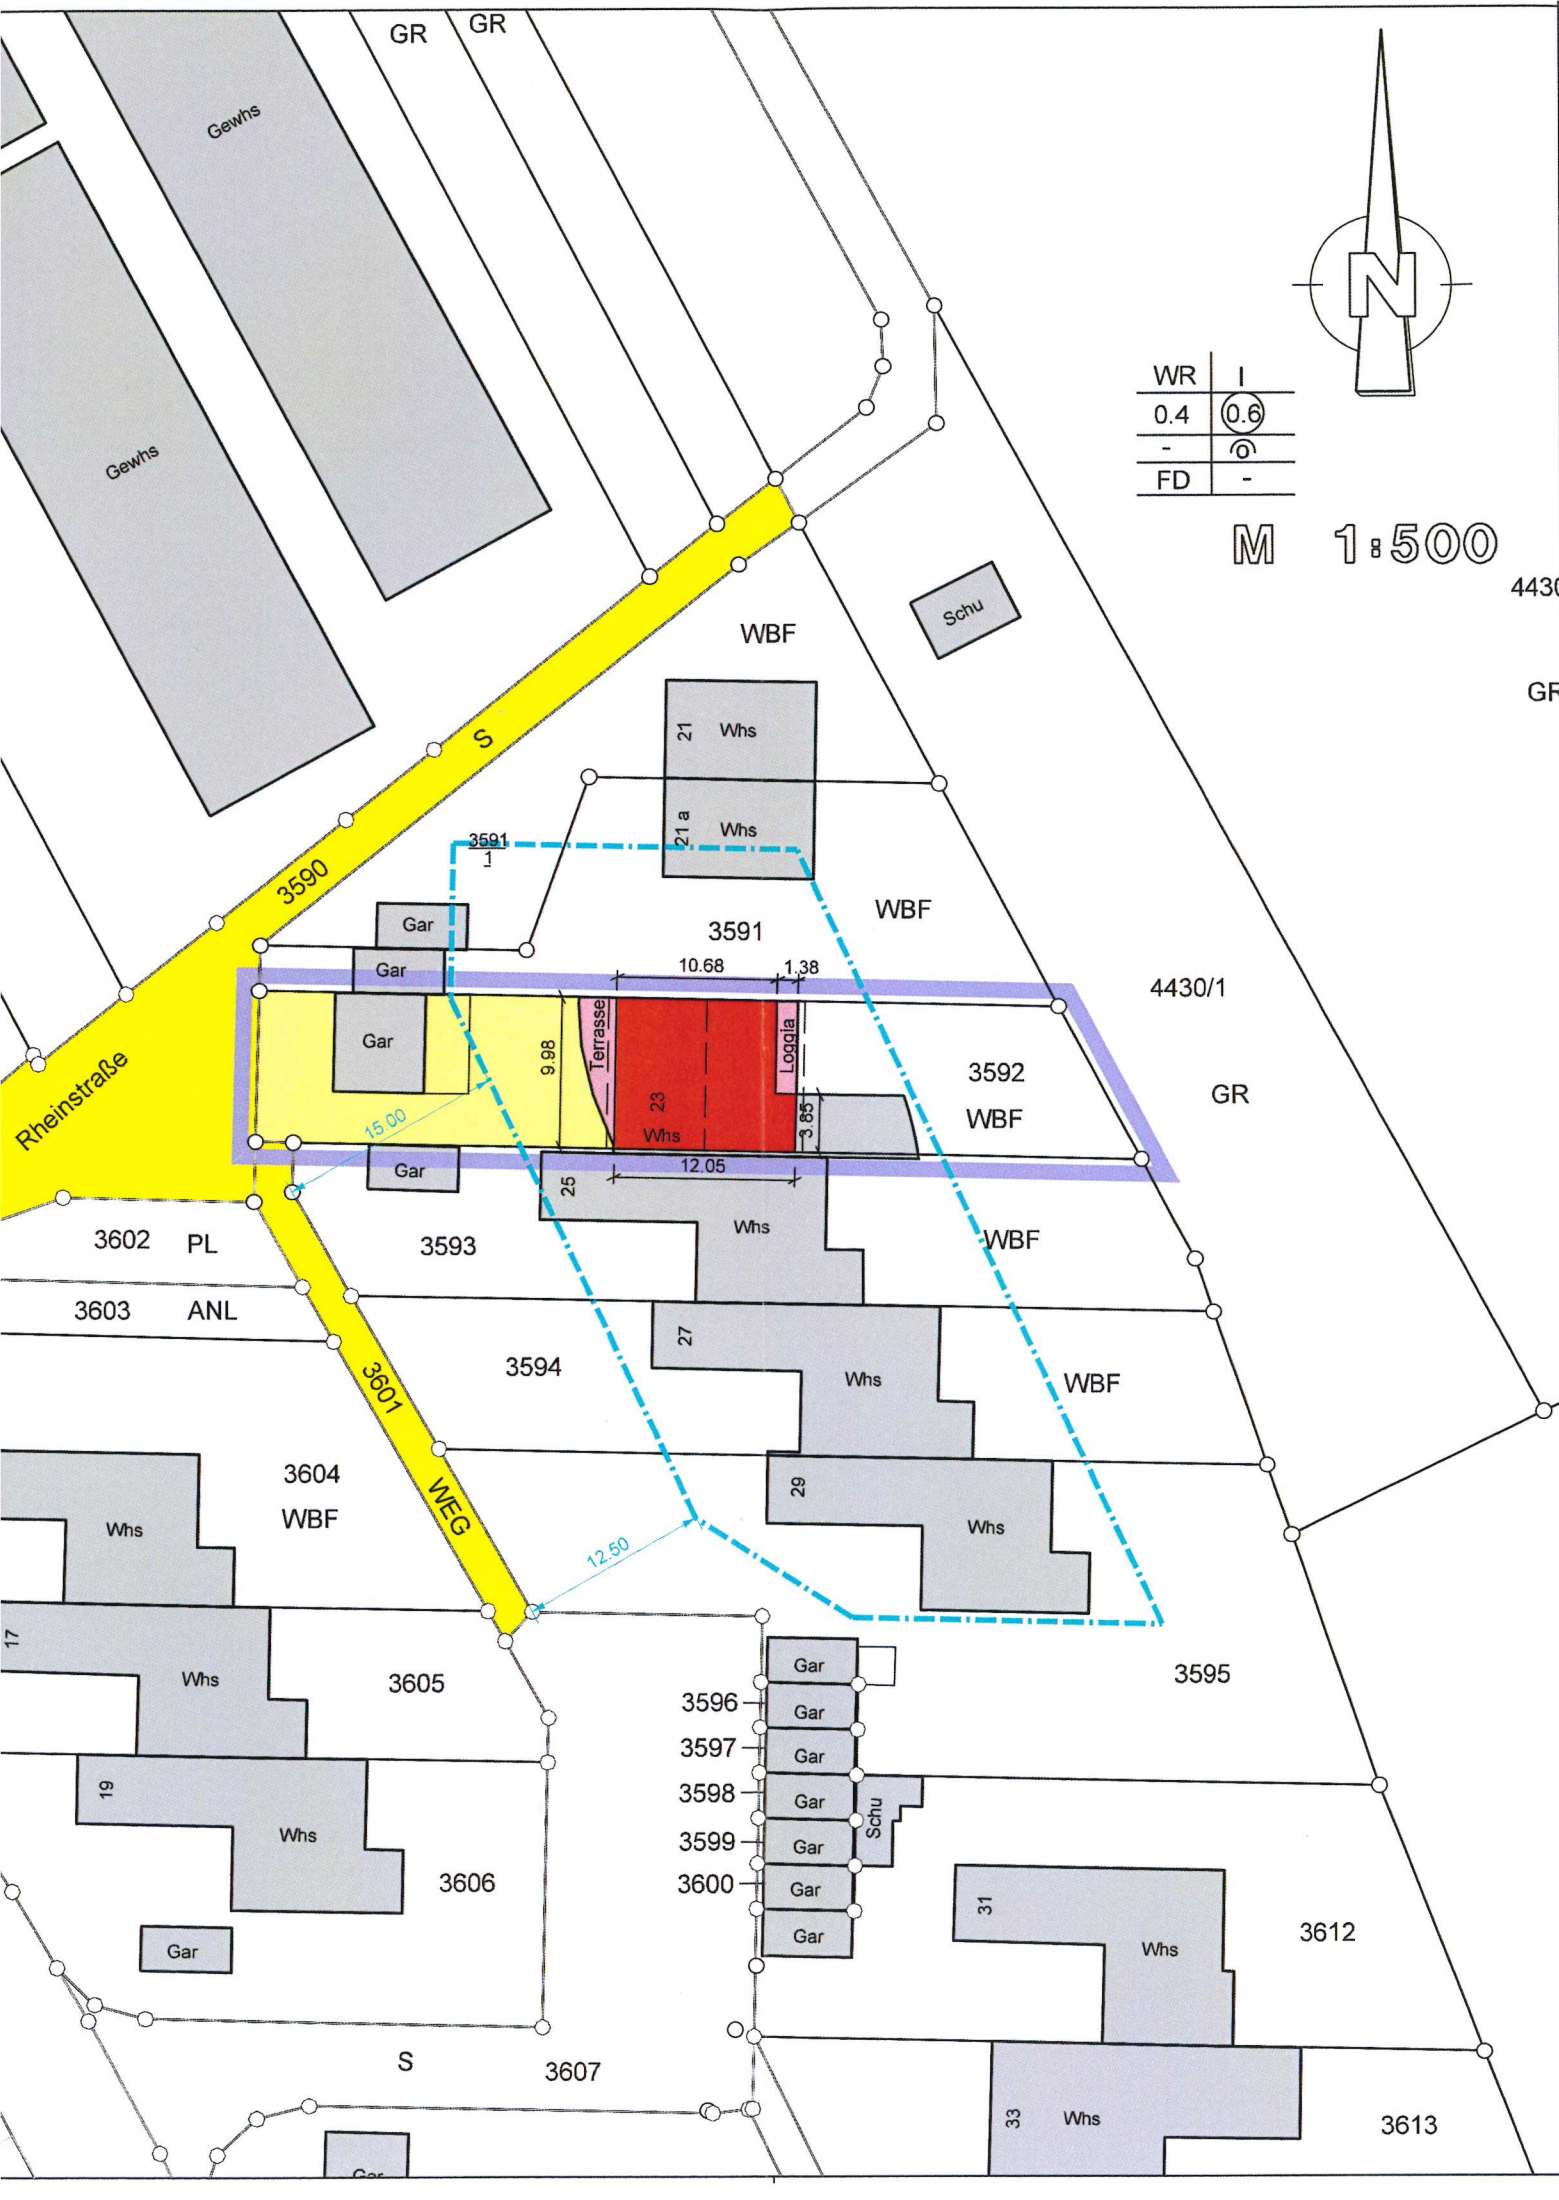


WR	I
0.4	0.6
-	⊙
FD	-

M 1:500

4430

GF

GR GR

Gewhs

Gewhs

Rheinstraße

3602 PL

3603 ANL

3604 WBF

17 Whs

19 Whs

Gar

S

3607

3590

S

3591

1

21 Whs

21 a Whs

Gar

Gar

Gar

Gar

9.98

Terrasse

23 Whs

Loggia

3.85

10.68

1.38

3592 WBF

GR

4430/1

3593

25 Whs

12.05

3594

27 Whs

29 Whs

3595

12.50

3601 WEG

3596 Gar

3597 Gar

3598 Gar

3599 Gar

3600 Gar

Schu

31 Whs

33 Whs

3612

3613