


ABSTANDSFLÄCHE:
 $((6,55\text{ m} + 6,30\text{ m}) / 2) \times 0,4 = 2,57\text{ m}$

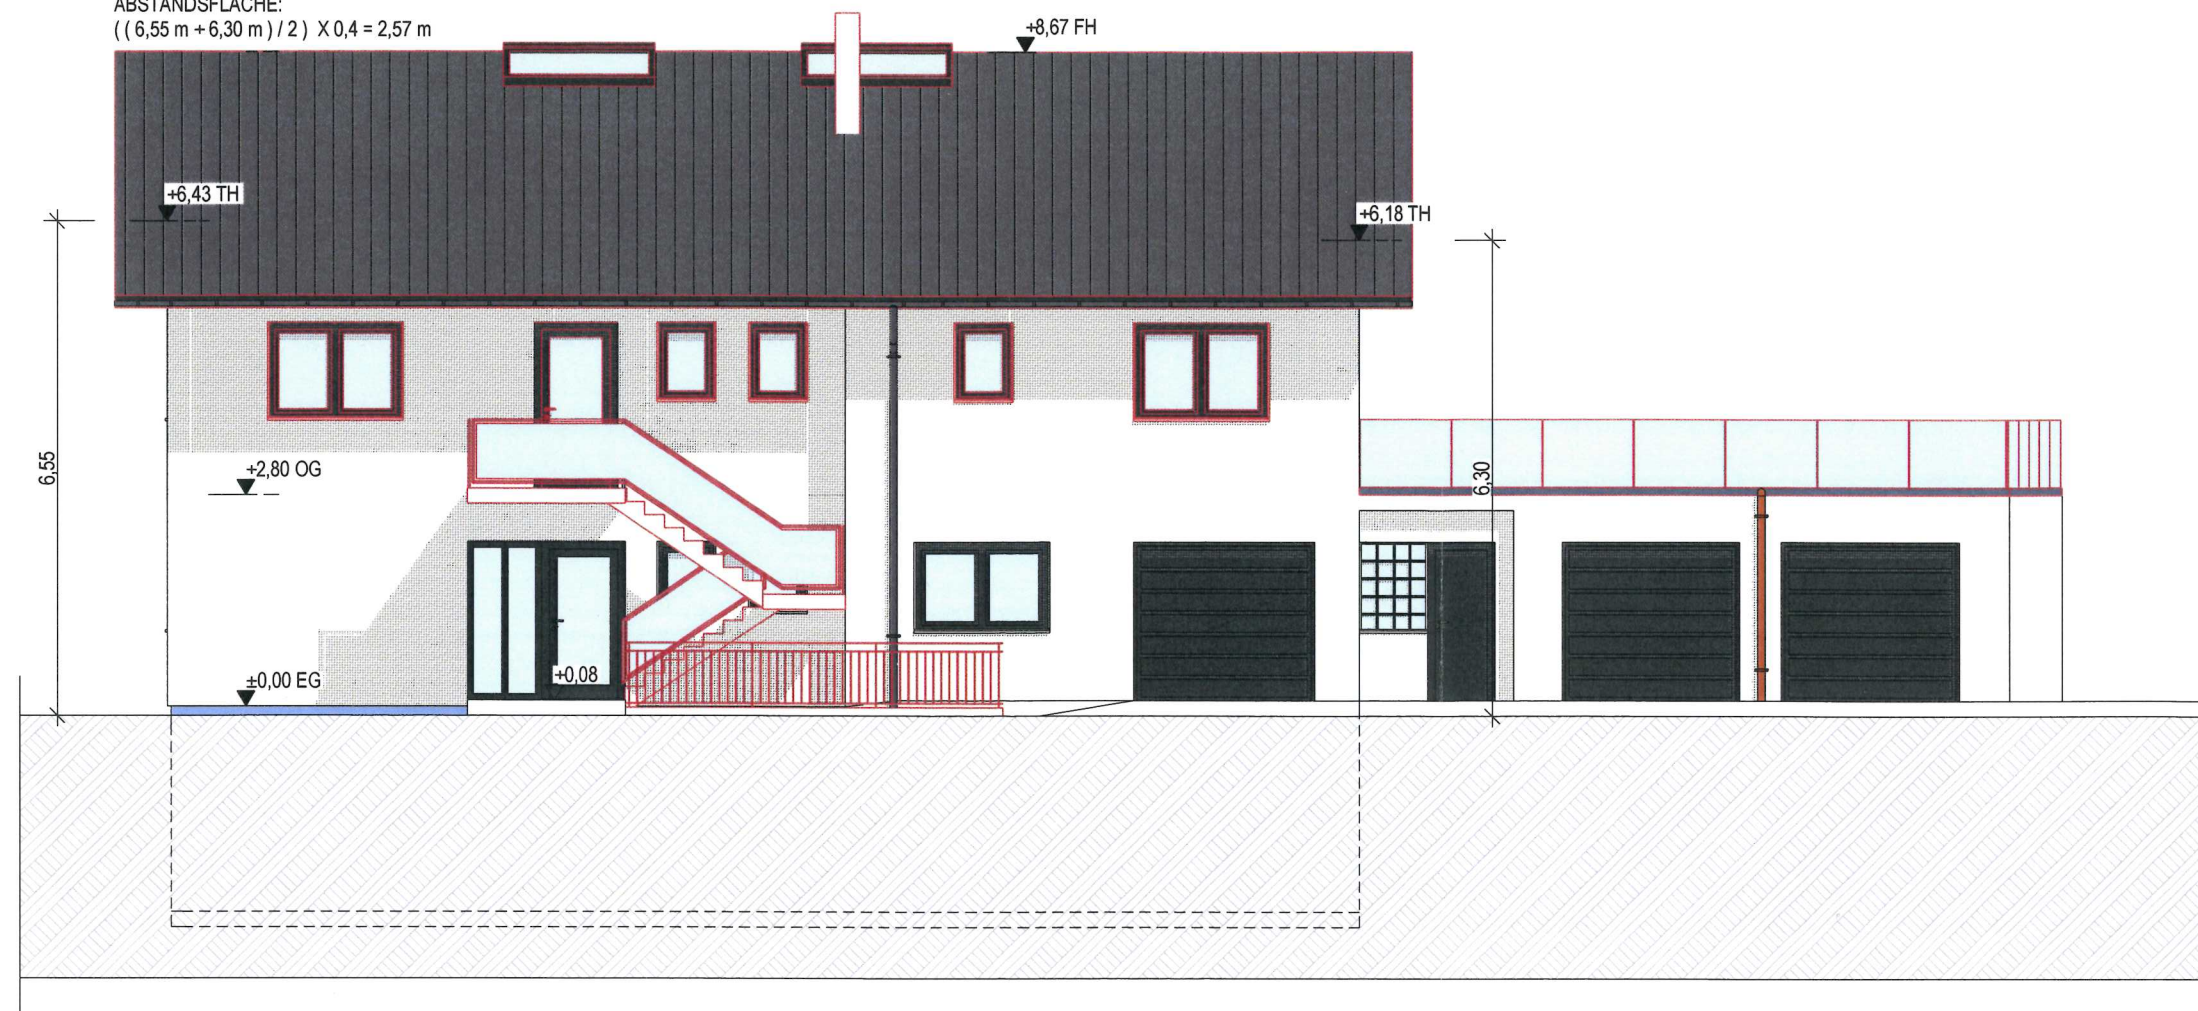

ANSICHT WEST

ABSTANDSFLÄCHE:
 $((9,04\text{ m} + 8,73\text{ m}) / 2) \times 0,4 = 3,55\text{ m}$



ANSICHT OST