


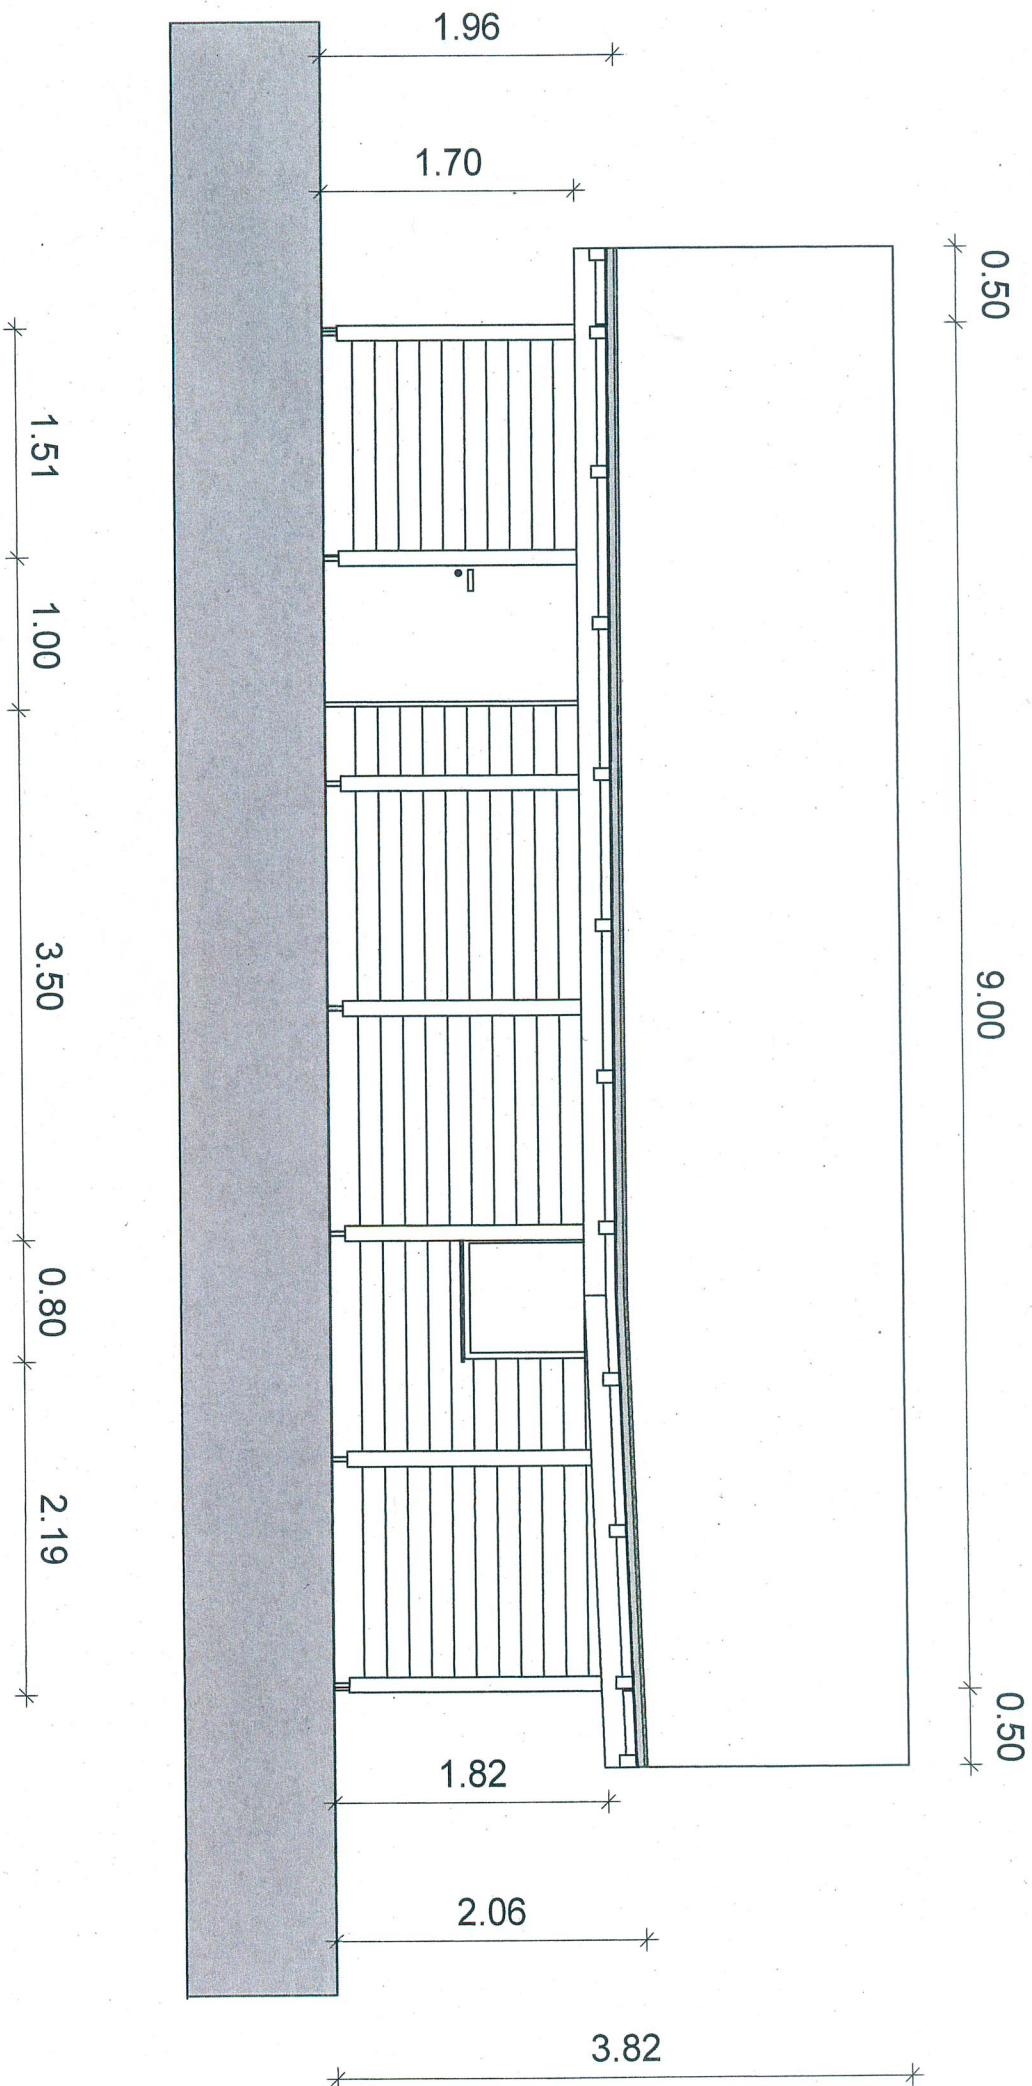

PLANINHALT	
Ansicht Ost	
MASSSTAB	
1/50	
PLAN-NR.	
6	
DATUM	08.10.2019
KURTHOLZBAU Telefon: 0 76 22 - 35 45 Telefax: 0 76 22 - 78 73 info@kurtholzbau.de dtf Kurt Dipl. Ing. (FH) JOSEFHEIM - Reichert, 801	