

4186


A

Ungültig

Bauherr:

Planer:

ARCHITEKTURBÜRO
LÄMMELIN
Kärdentweg
79618 Rheinfelden
Tel. 07623/4161 Fax 07623/47591

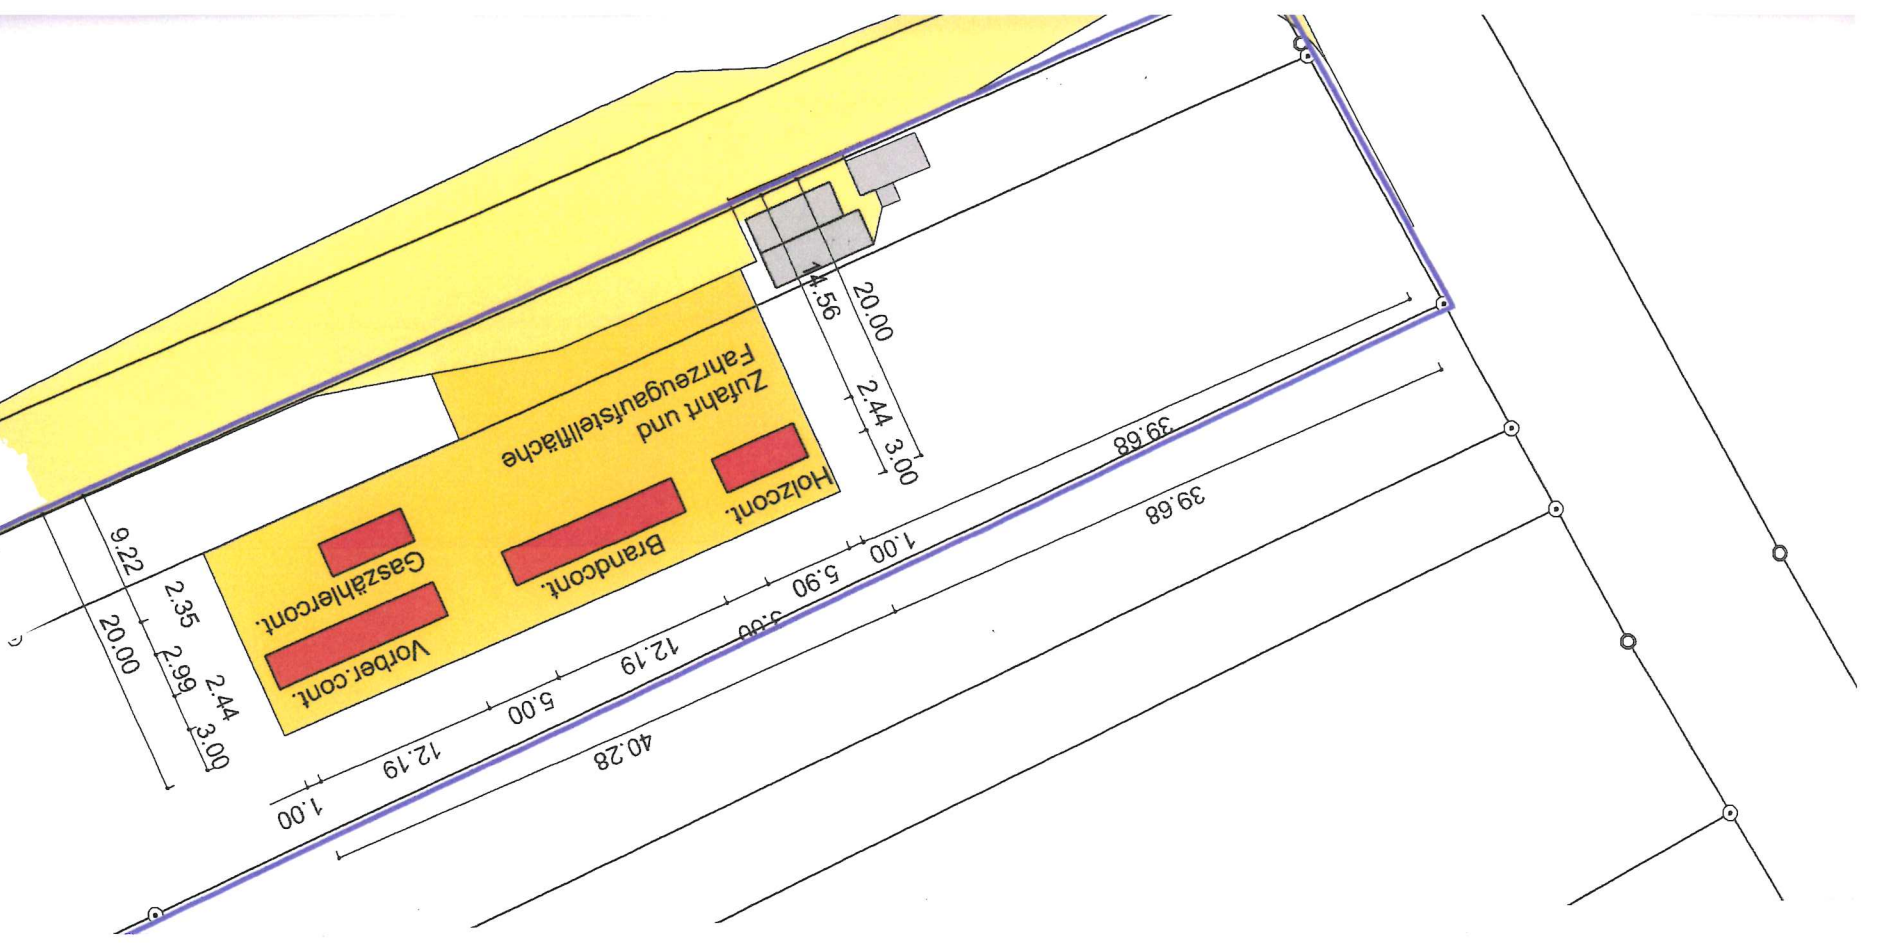

4059
TGS
4058
TGS

4057

TGS