


Lageplan

Geh

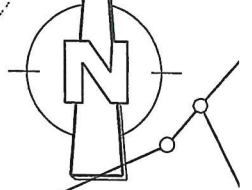

M 1:500

1611/2:
GFW

1611

37970.16
De 327.19
So 325.48



1611/20

GFW

Whs
9

1611/17

GFW

37970.14
De 319.80

1611/19

GFW

Gar

1611/18

GFW

Whs
3

Whs
5

1611/14

DN 300 Stz L=23.50m I=2.3%

1611/30

GFW

Whs
6

Gar

Geb-d

1611/33

GFW

Gar

1611/22

GFW

Gar

Whs
15

Whs
13

1611/21

Whs
11


1611/60




Whs
11

1614/3


GFW

1614

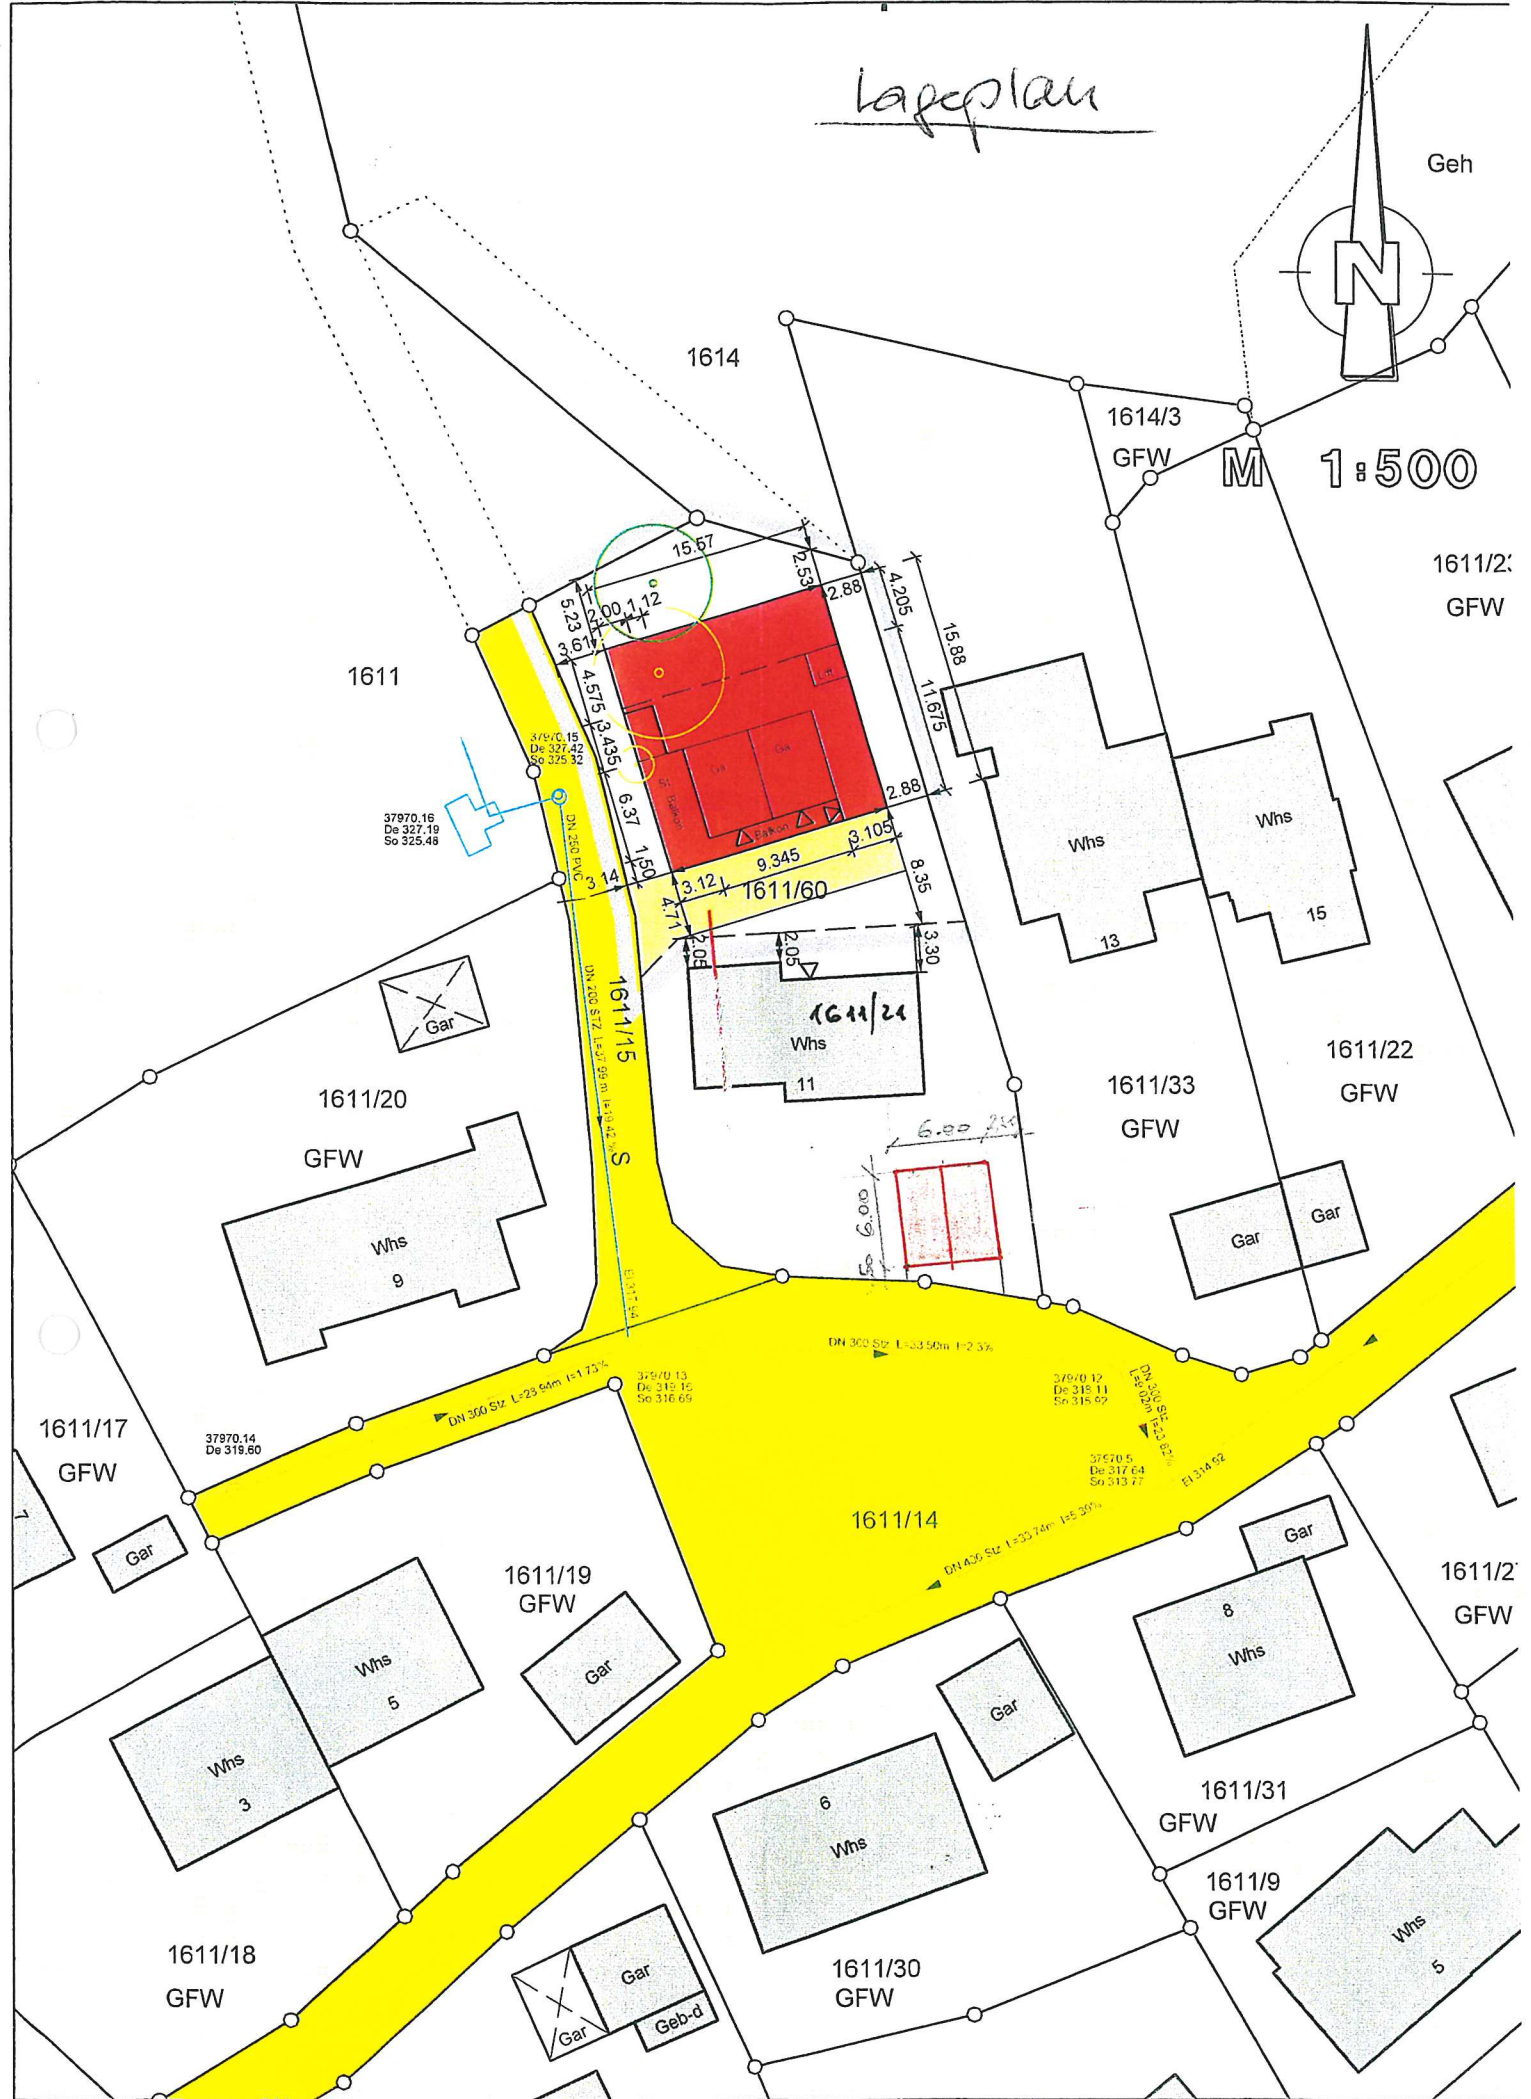

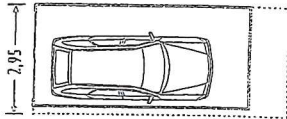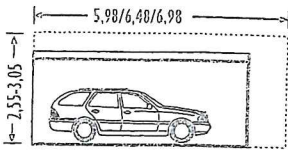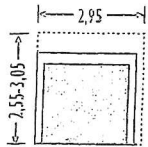


Als Einzelgarage

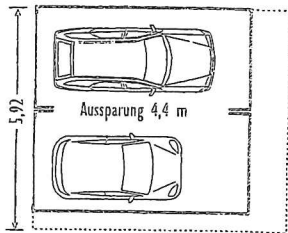


Als Doppelgarage

Schnitt Tor

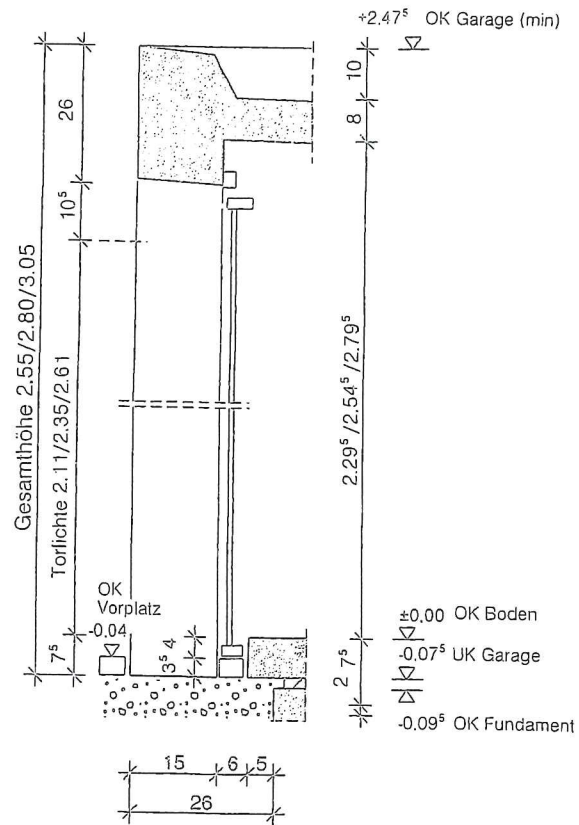

Grundriss Tor

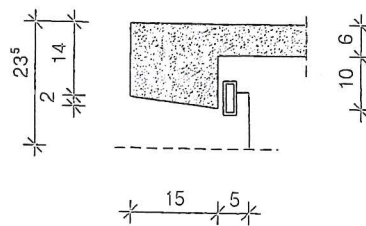

Außenmaße ¹			Innenmaße			Torlichte	
L	B	H	L	B	H	B	H
5,98	2,95	2,55	5,66	2,80	2,21	2,48	2,11
6,48	2,95	2,80	6,16	2,80	2,46	2,48	2,35
6,98	2,95	3,05	6,66	2,80	2,71	2,48	2,61

¹ Längen mit Höhen beliebig kombinierbar.

IV 50-3/405

Design, Technik
vorbehalten.